


MATCHLINE 5-2B

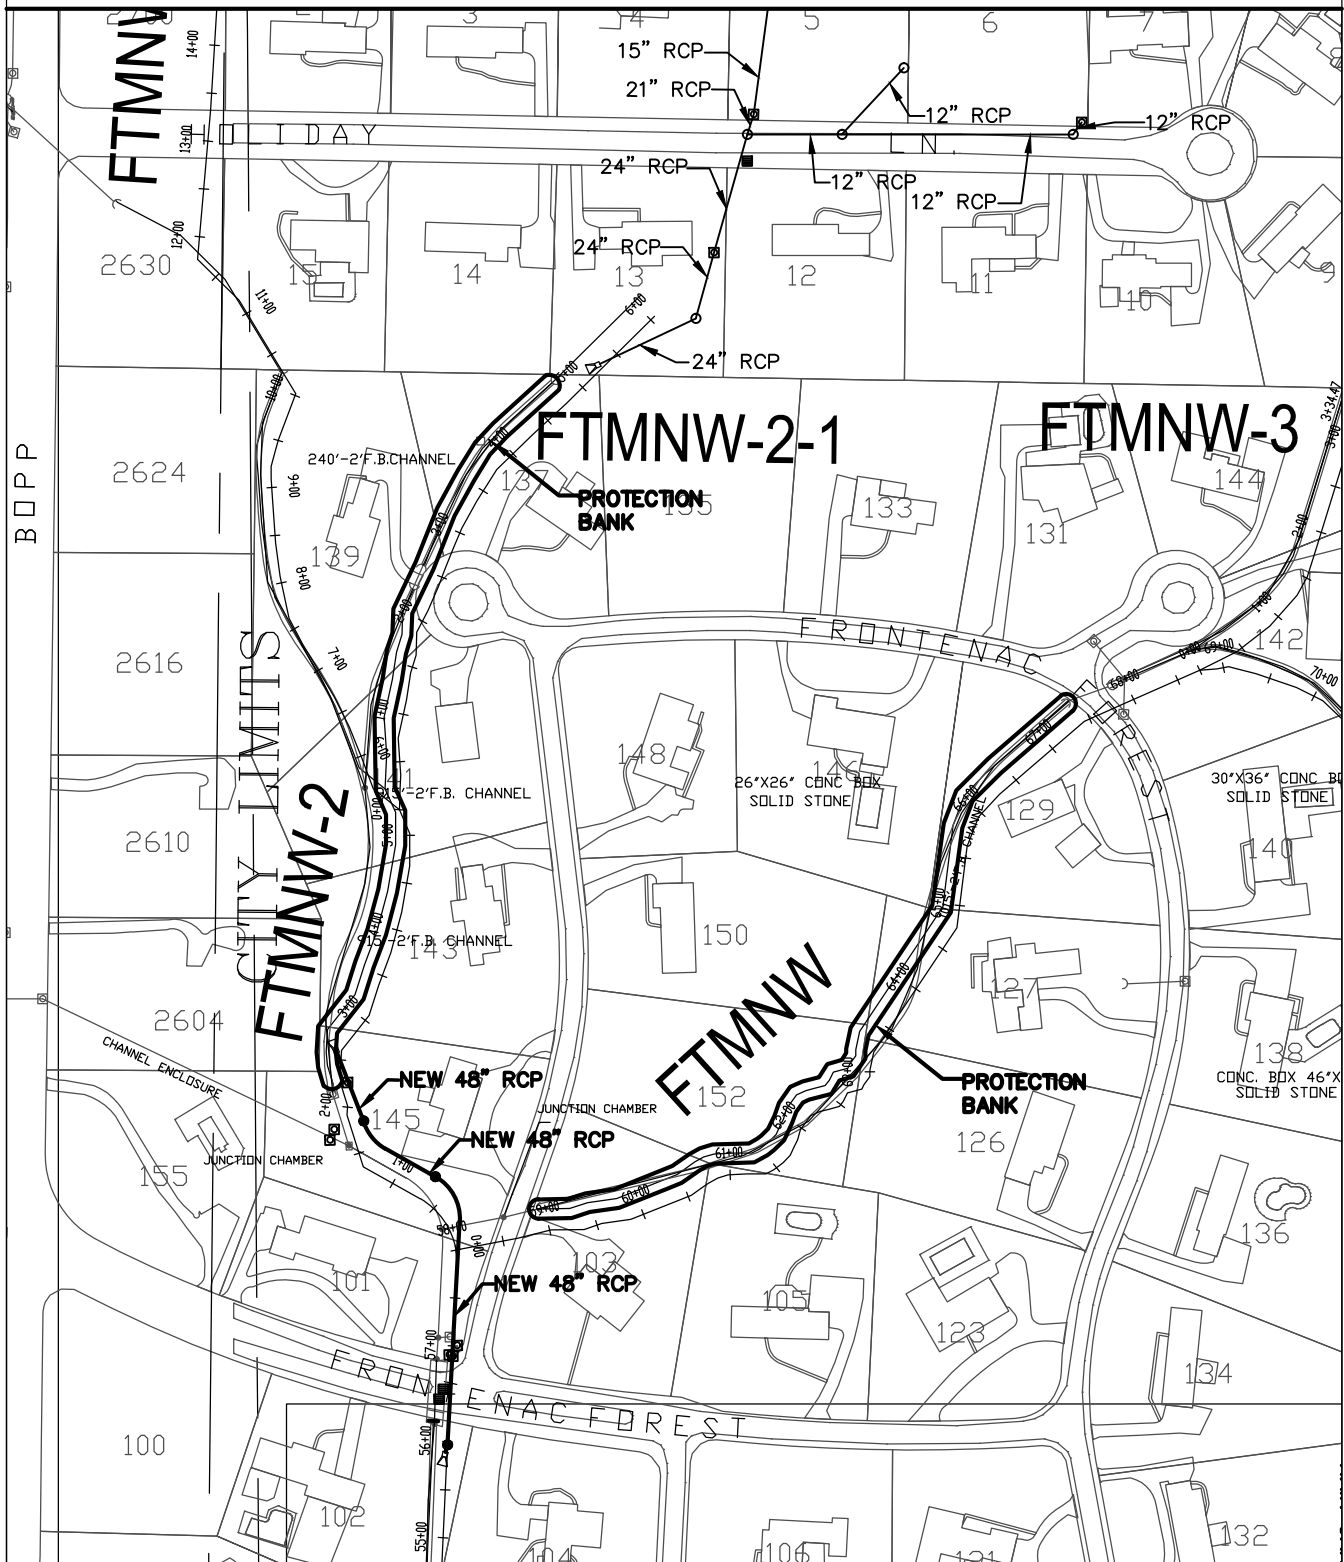

STORMWATER SYSTEM MASTER IMPROVEMENT PLAN



EDM Incorporated
Consulting Engineers

220 Mansion House Center
St. Louis, Missouri 63102
Phone (314) 231-5485 Fax (314) 231-8167
edm@edm-inc.com



0 200 400



SCALE

UPDATE NO. DATE
11/12/08

FIGURE NO. 5-2A