


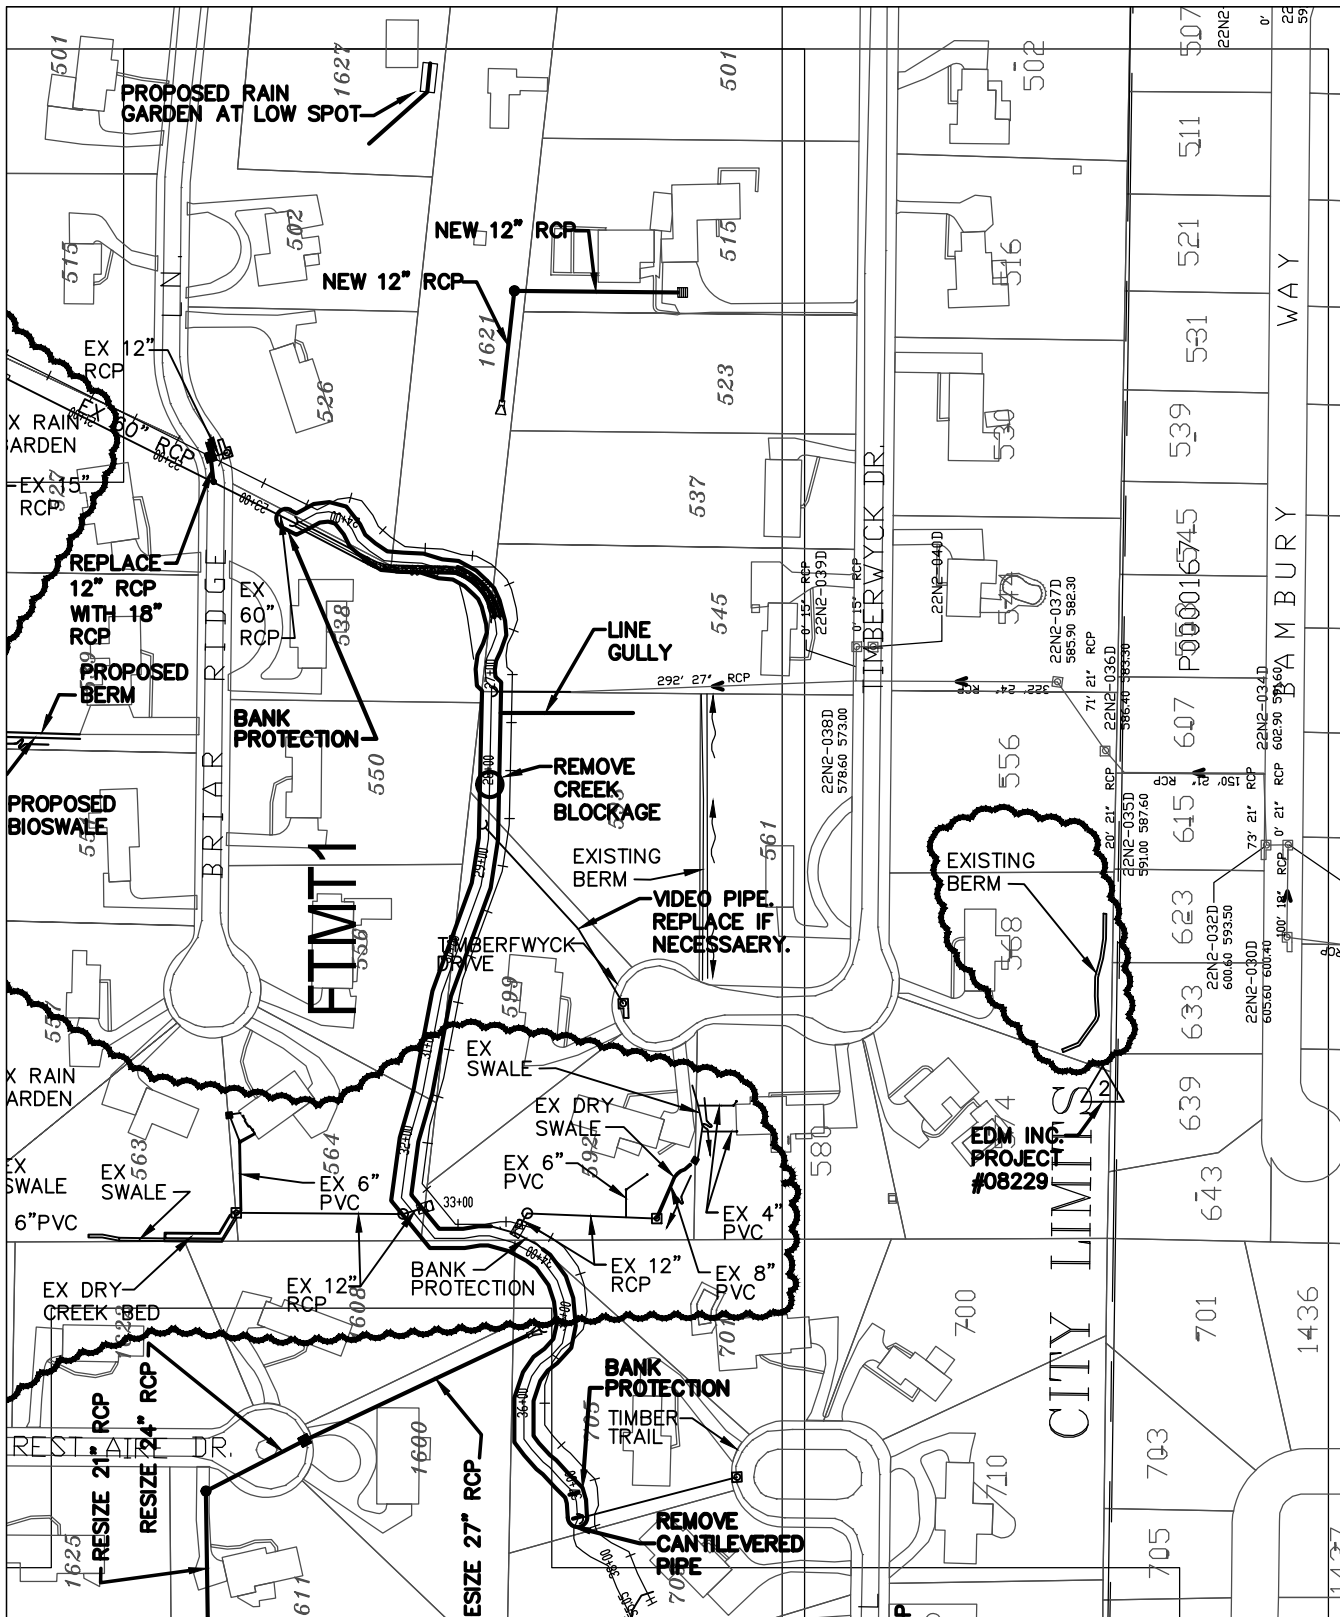

CITY OF FRONTENAC

STORMWATER SYSTEM MASTER IMPROVEMENT PLAN



EDM Incorporated
Consulting Engineers

220 Mansion House Center
St. Louis, Missouri 63102
Phone (314) 231-5485 Fax (314) 231-8167
edm@edm-inc.com



0 200 400



SCALE

UPDATE NO. _____

DATE _____



4/5/13

FIGURE NO. 1-1B