





STORMWATER SYSTEM MASTER IMPROVEMENT PLAN

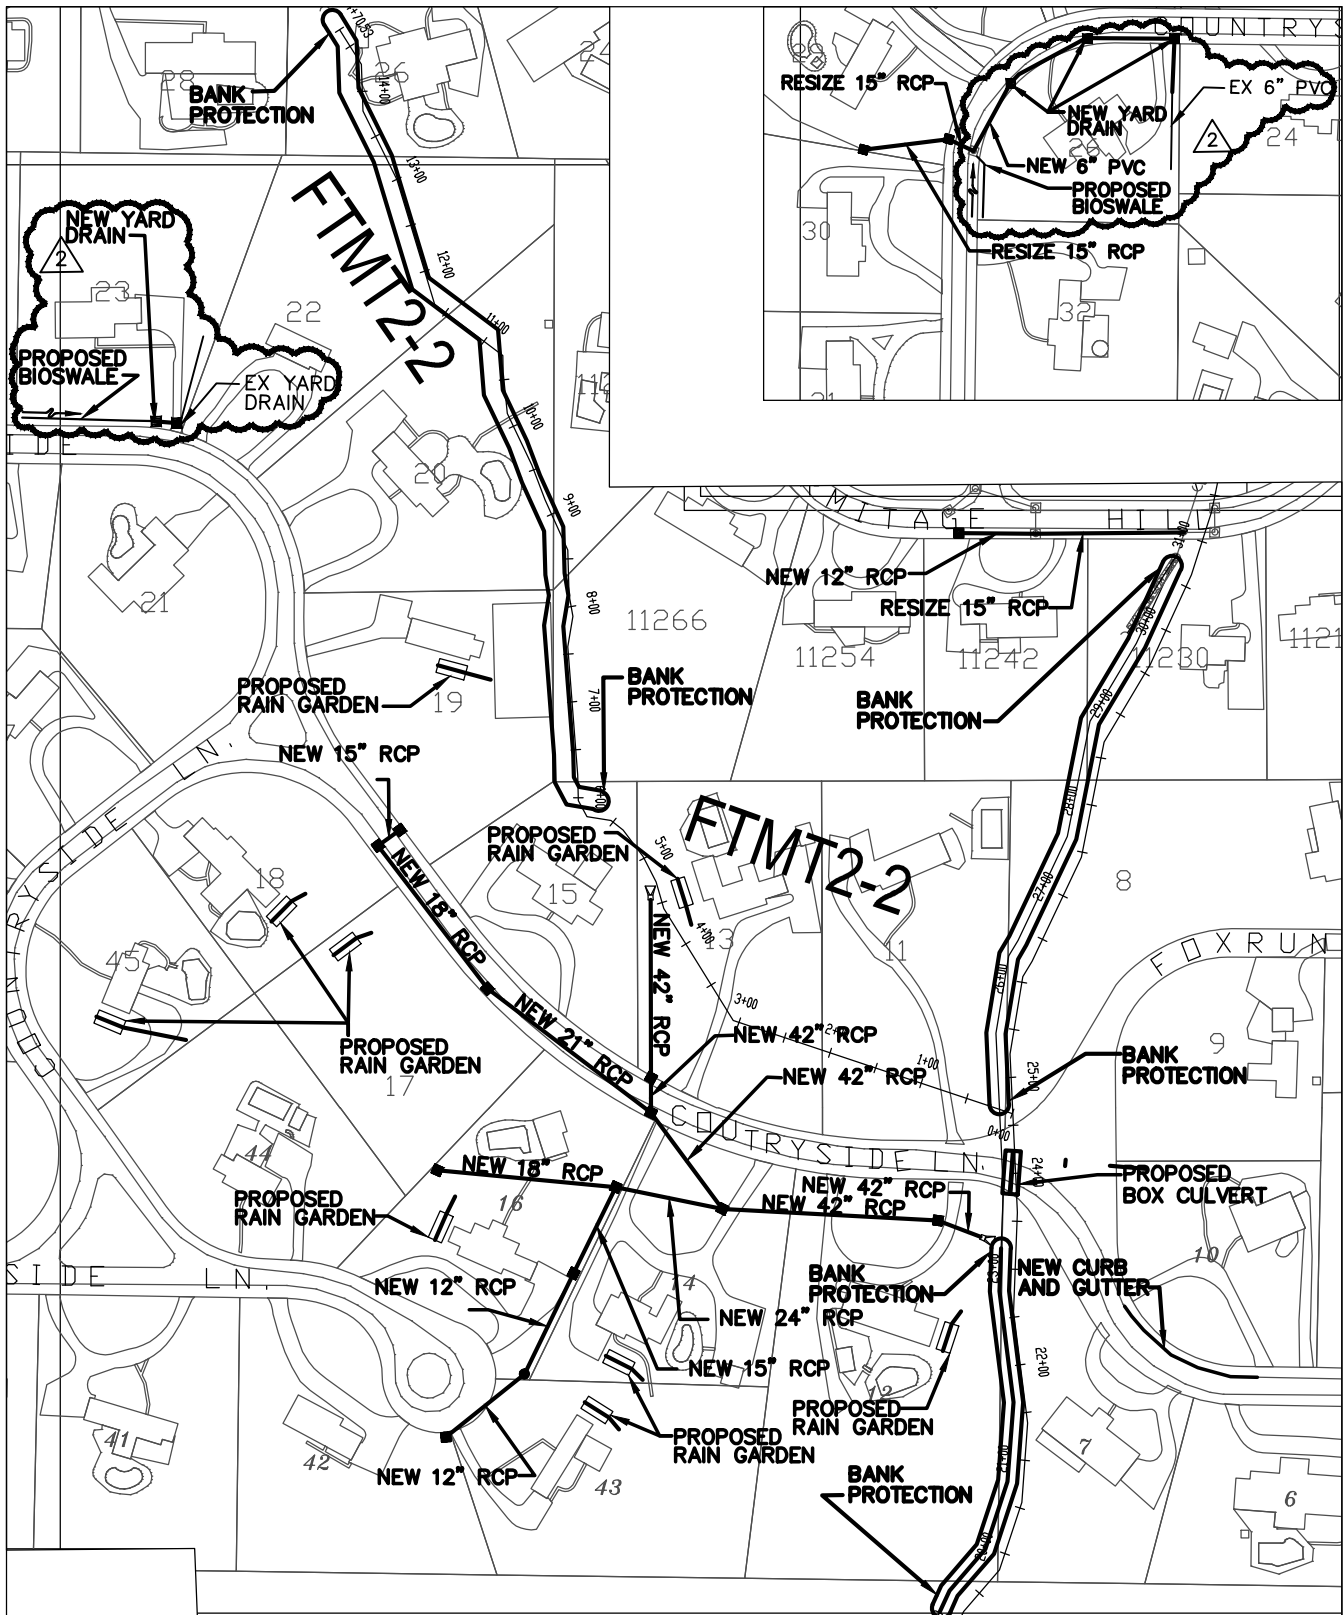

EDM Incorporated
Consulting Engineers

220 Mansion House Center
St. Louis, Missouri 63102
Phone (314) 231-5485 Fax (314) 231-8167
edm@edm-inc.com

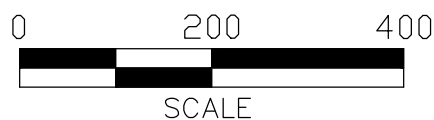

UPDATE NO.

DATE

1
2

11/12/08

4/5/13

FIGURE NO. 3-2A