


50'-0" REAR YARD SETBACK

15'-0" SIDE YARD SETBACK

60'-0" FRONT YARD SETBACK

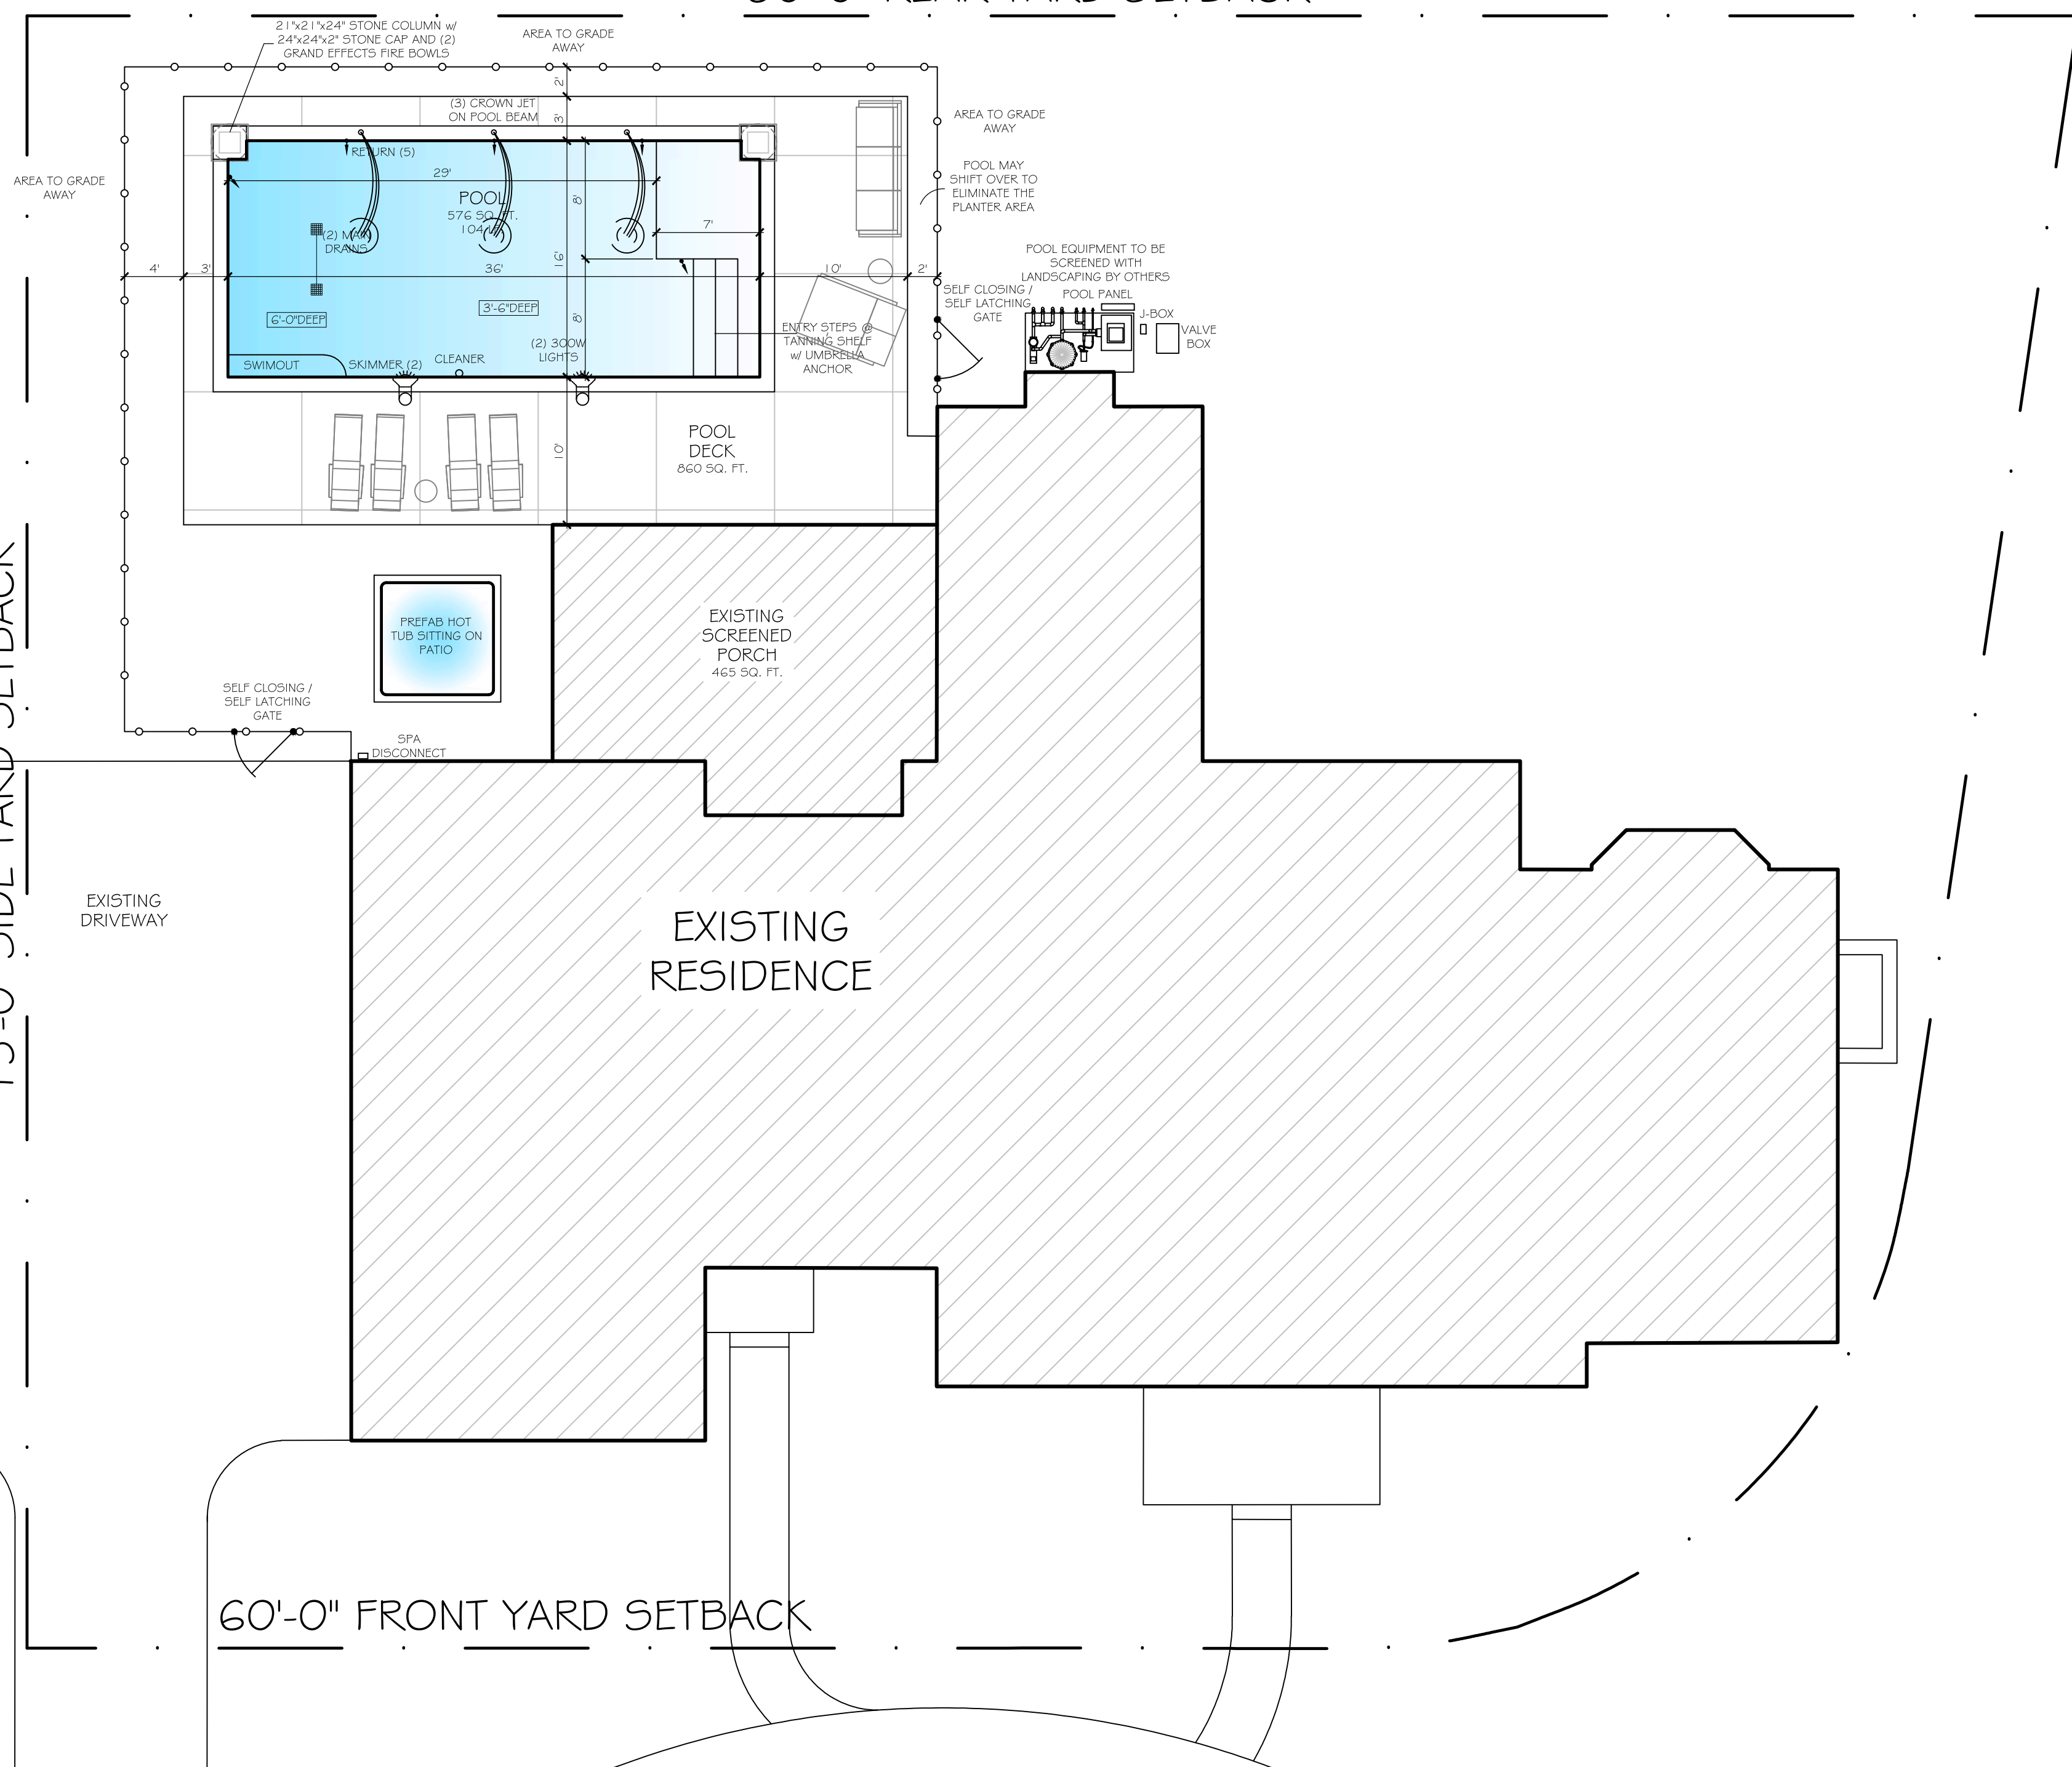

DATE	10/08/19
SCALE	3/16"=1'-0"
FILE #	
SUPERVISOR	
DRAWN BY	KMJ

ENGINEER

DATE

POOL PLAN

©2019 THE POOL SPECIALISTS

THIS PLAN AND ALL COPIES ARE THE SOLE PROPERTY OF THE POOL SPECIALISTS AND ARE FOR USE ONLY ON THE PROJECT. ANY USE OF THESE DESIGNS IN WHOLE OR IN PART WILL RESULT IN DESIGN AND DRAFTING CHANGES

SWIMMING POOL SERVICE & CONSTRUCTION

11766 MISSOURI BOTTOM RD.
ST. LOUIS, MO. 63042

TEL: (314)731-0055 FAX: (314)731-2178

THE POOL SPECIALISTS, INC.

CUSTOM DESIGN FOR:

THE KOON RESIDENCE
3033 FALLBROOK
FRONTENAC, MO 63131